


UPPER FLOOR PLAN
SCALE: 1/4"=1'-0"

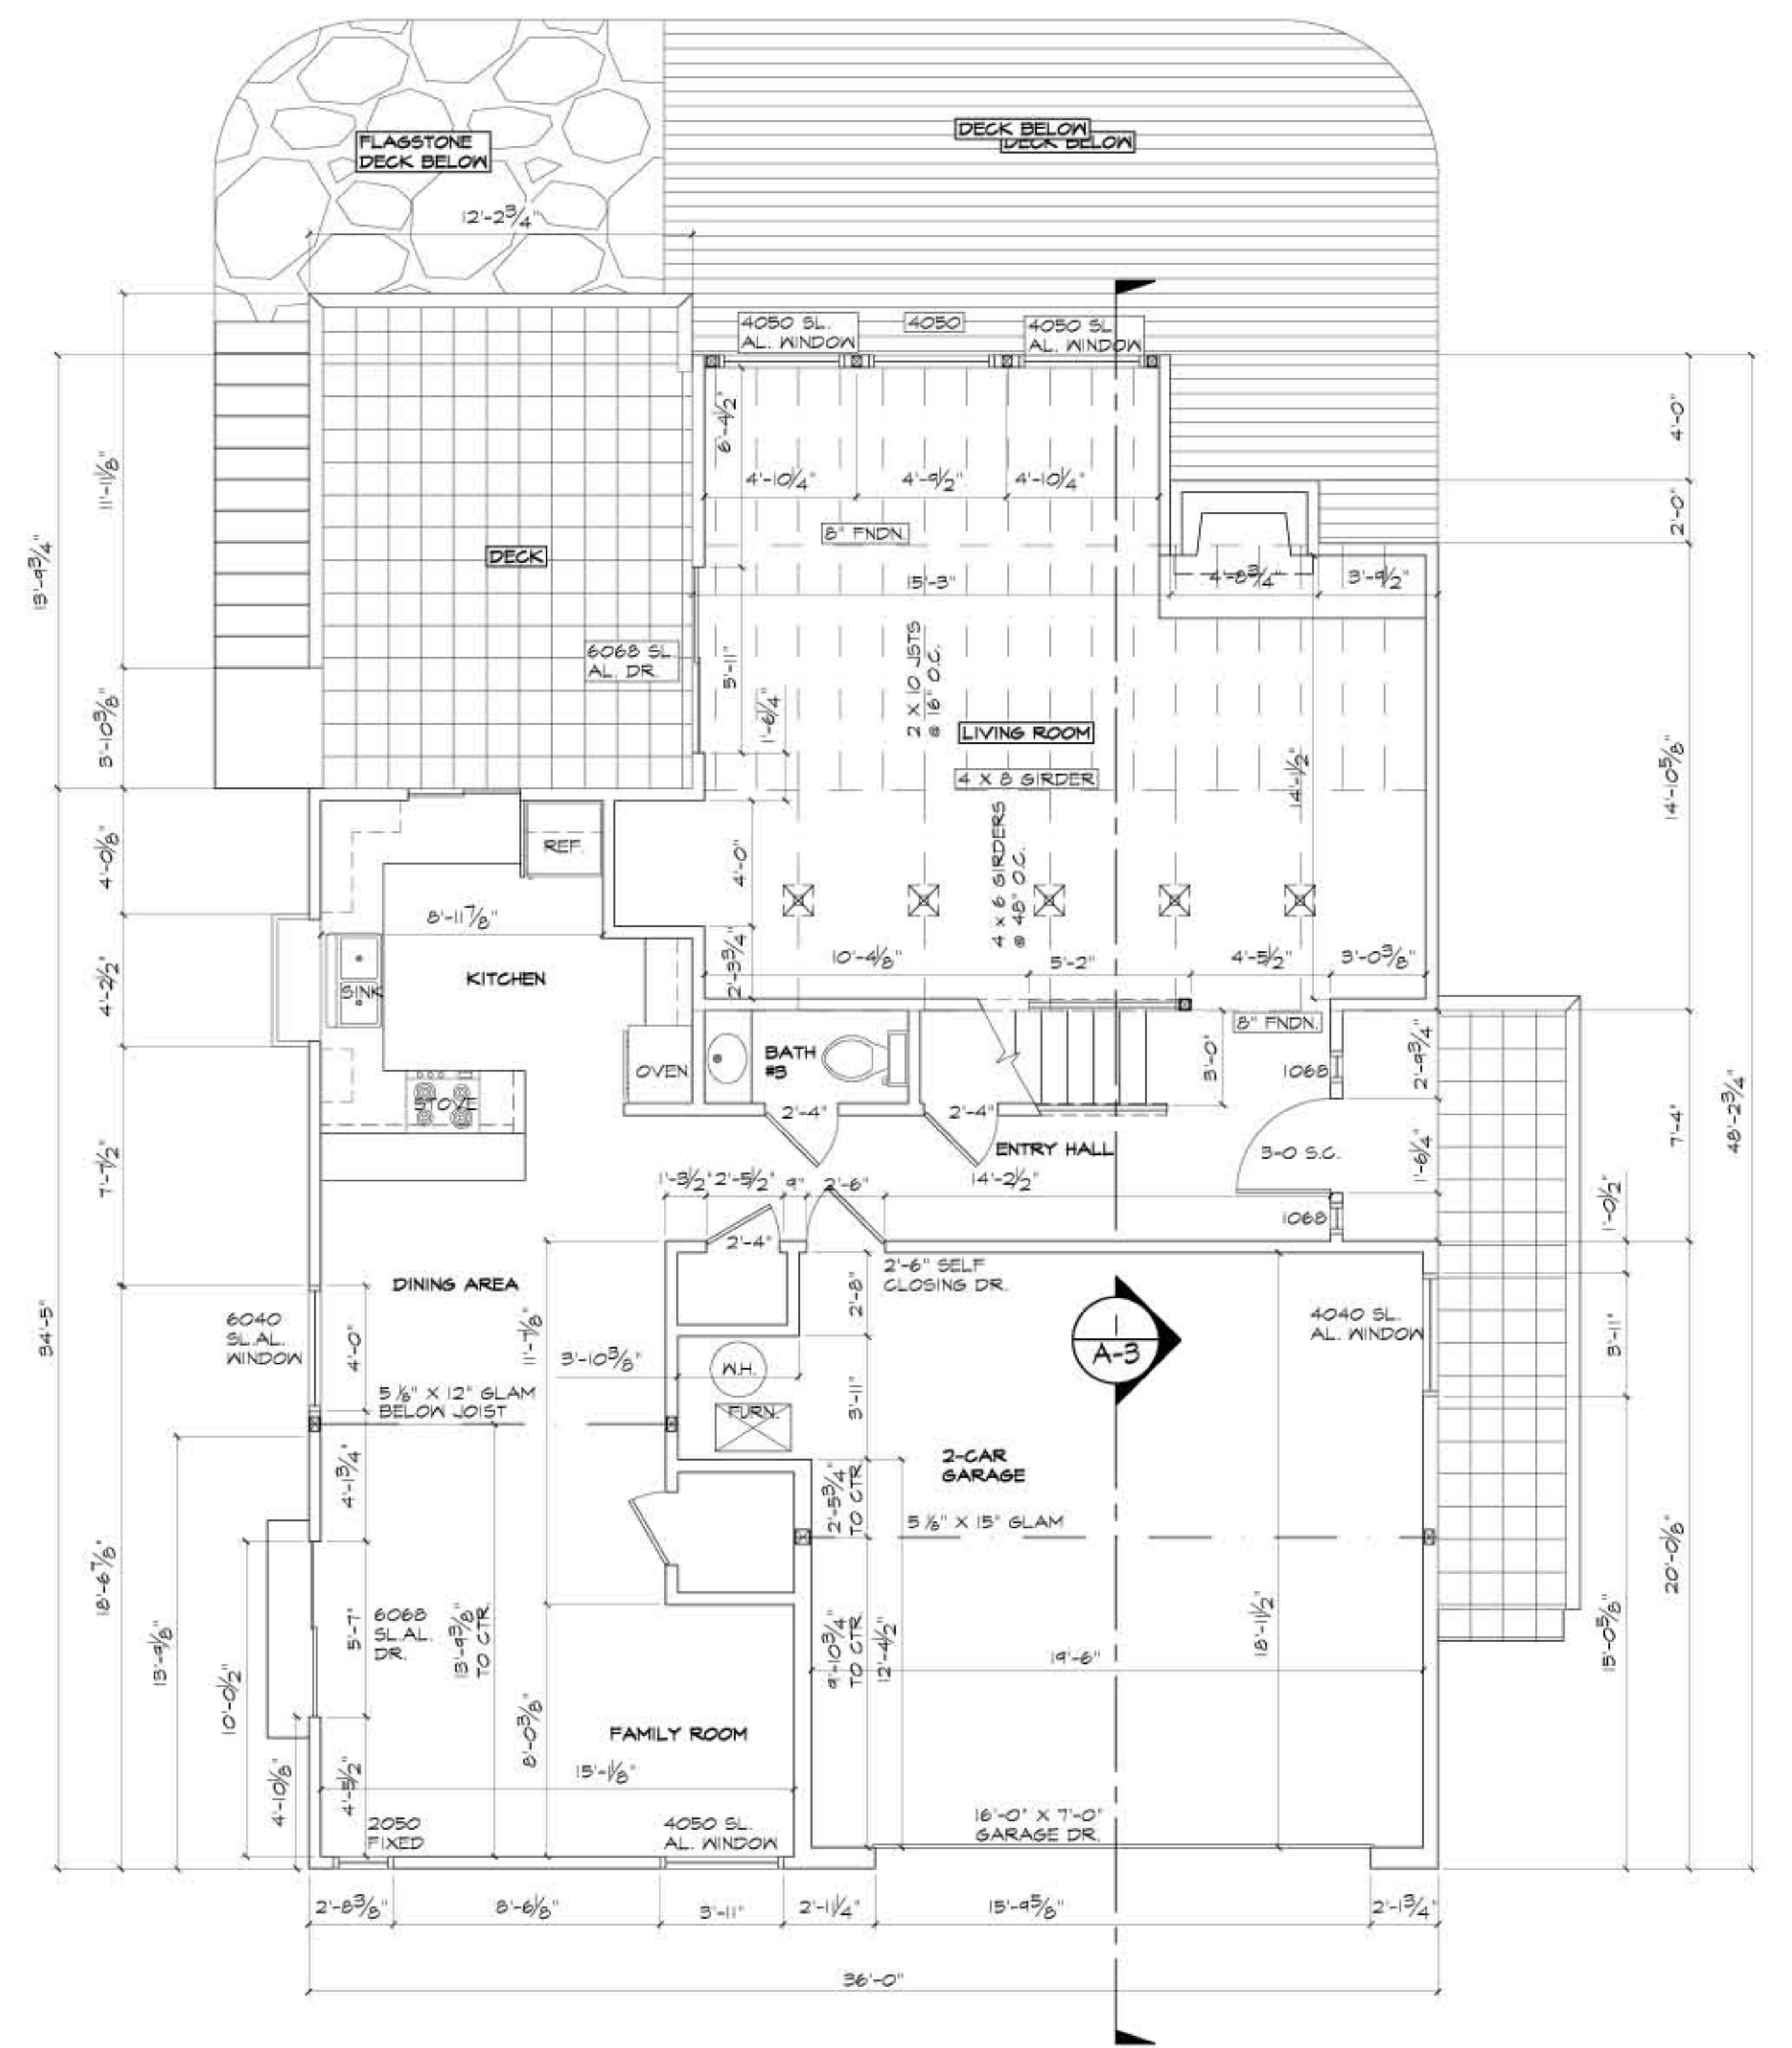

LOWER FLOOR PLAN
SCALE: 1/4"=1'-0"